



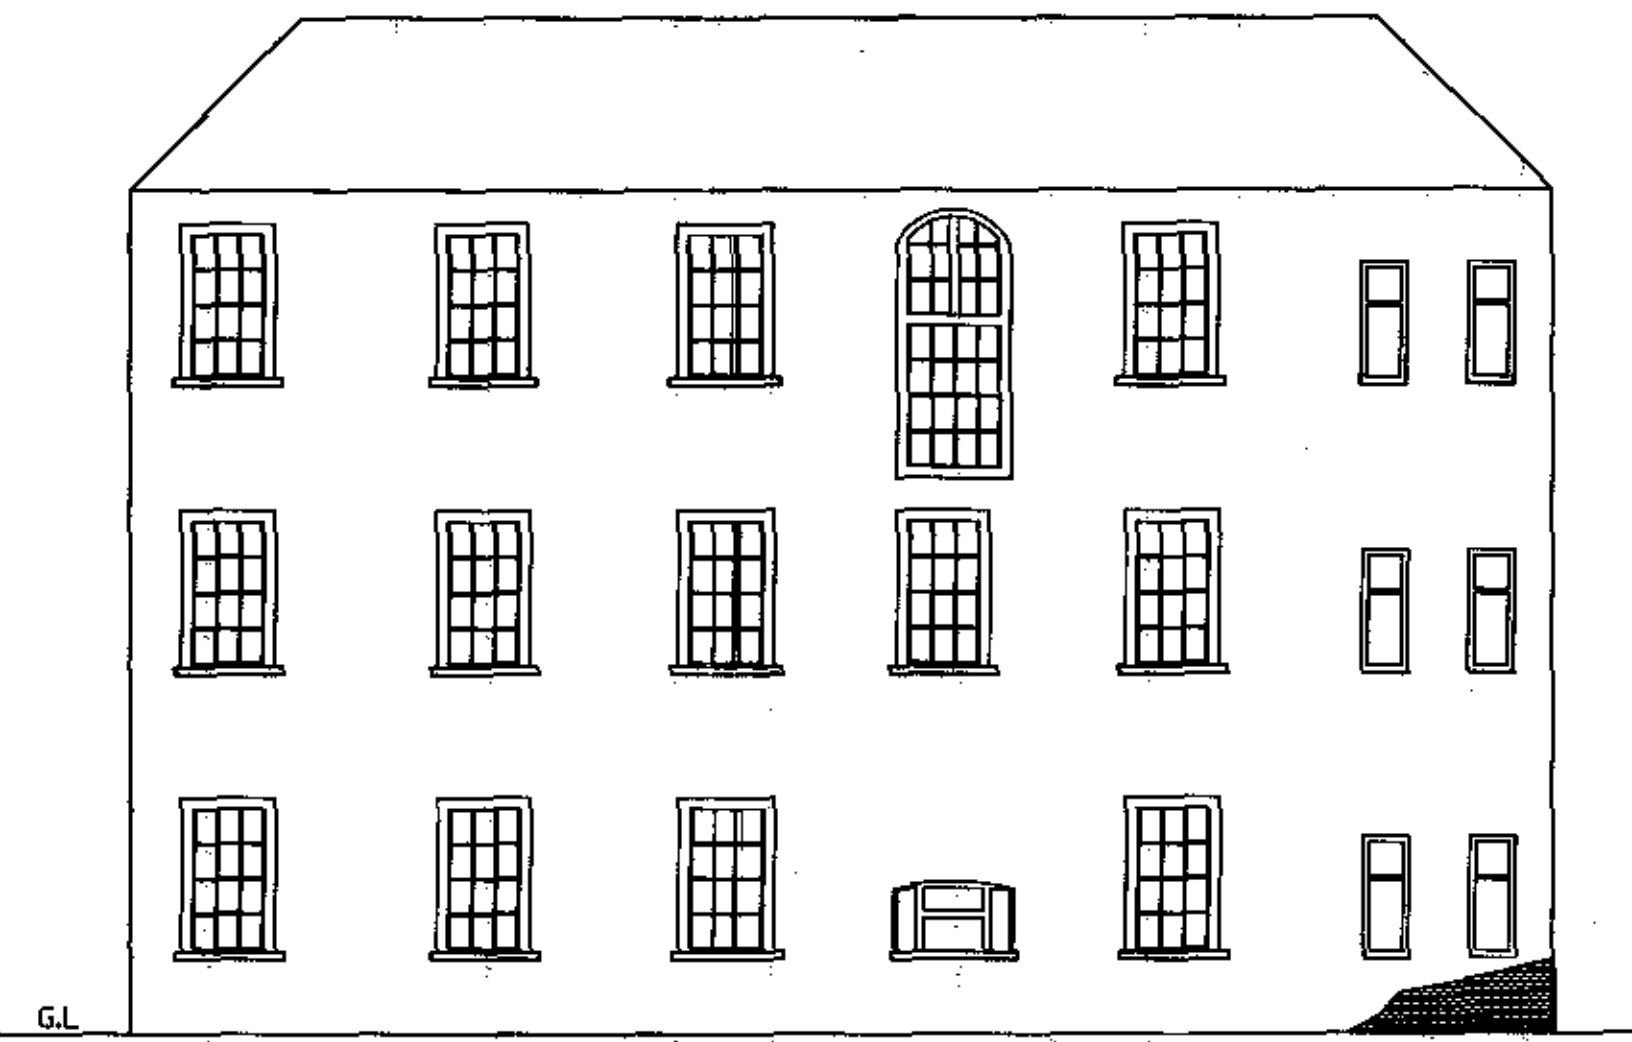

ELEVATION G

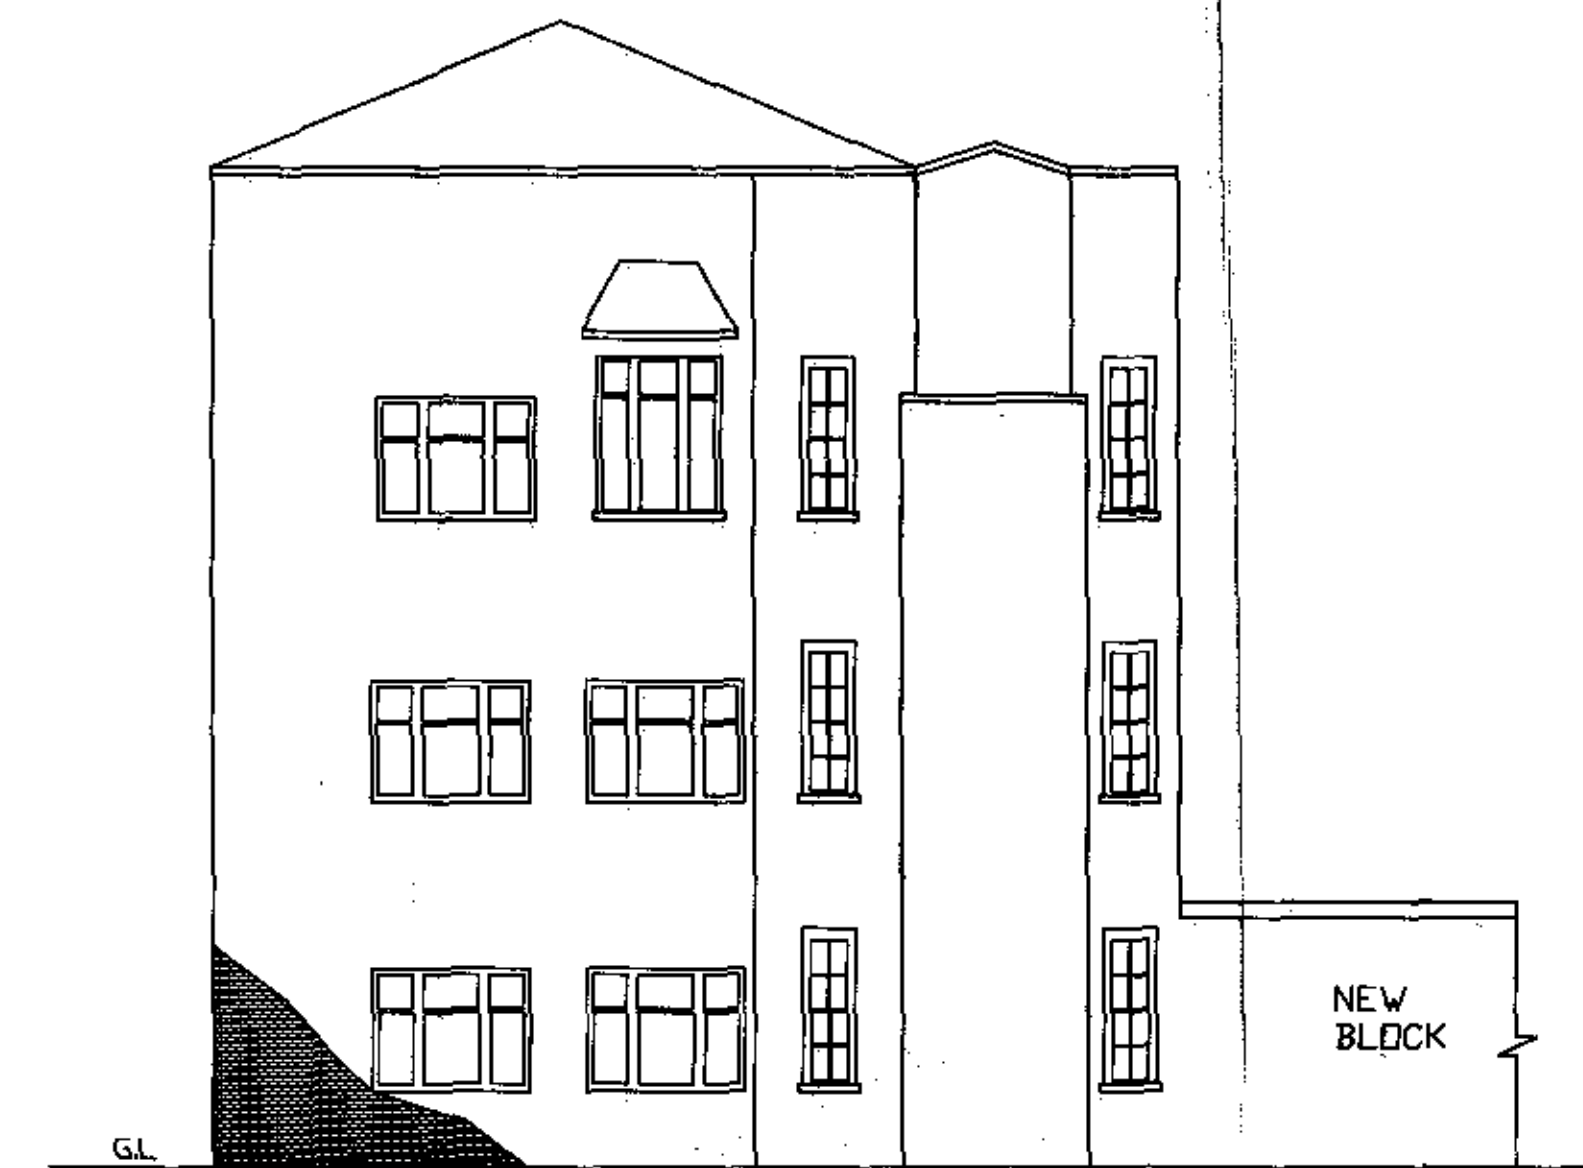

ELEVATION H



ELEVATION I

TOWER HAMLETS
Tower Hamlets
*Building and Technical
 Services Team*

Client:
 Education Development
 Southern Grove Lodge - 60 Southern Grove E3

Title:
 Replacement Windows **PA/03/1254**

Drawing:
 Existing & Proposed Elevations (G,H & I)

Checked by: R Fardell Drawn by: M Henry

Building Technical Services Team
 723 Commercial Road Tel: 020 7364 6542
 Limehouse, London E14 7LA

Scale: 1:100 Drawing No: SG/5 Date: Aug 03