


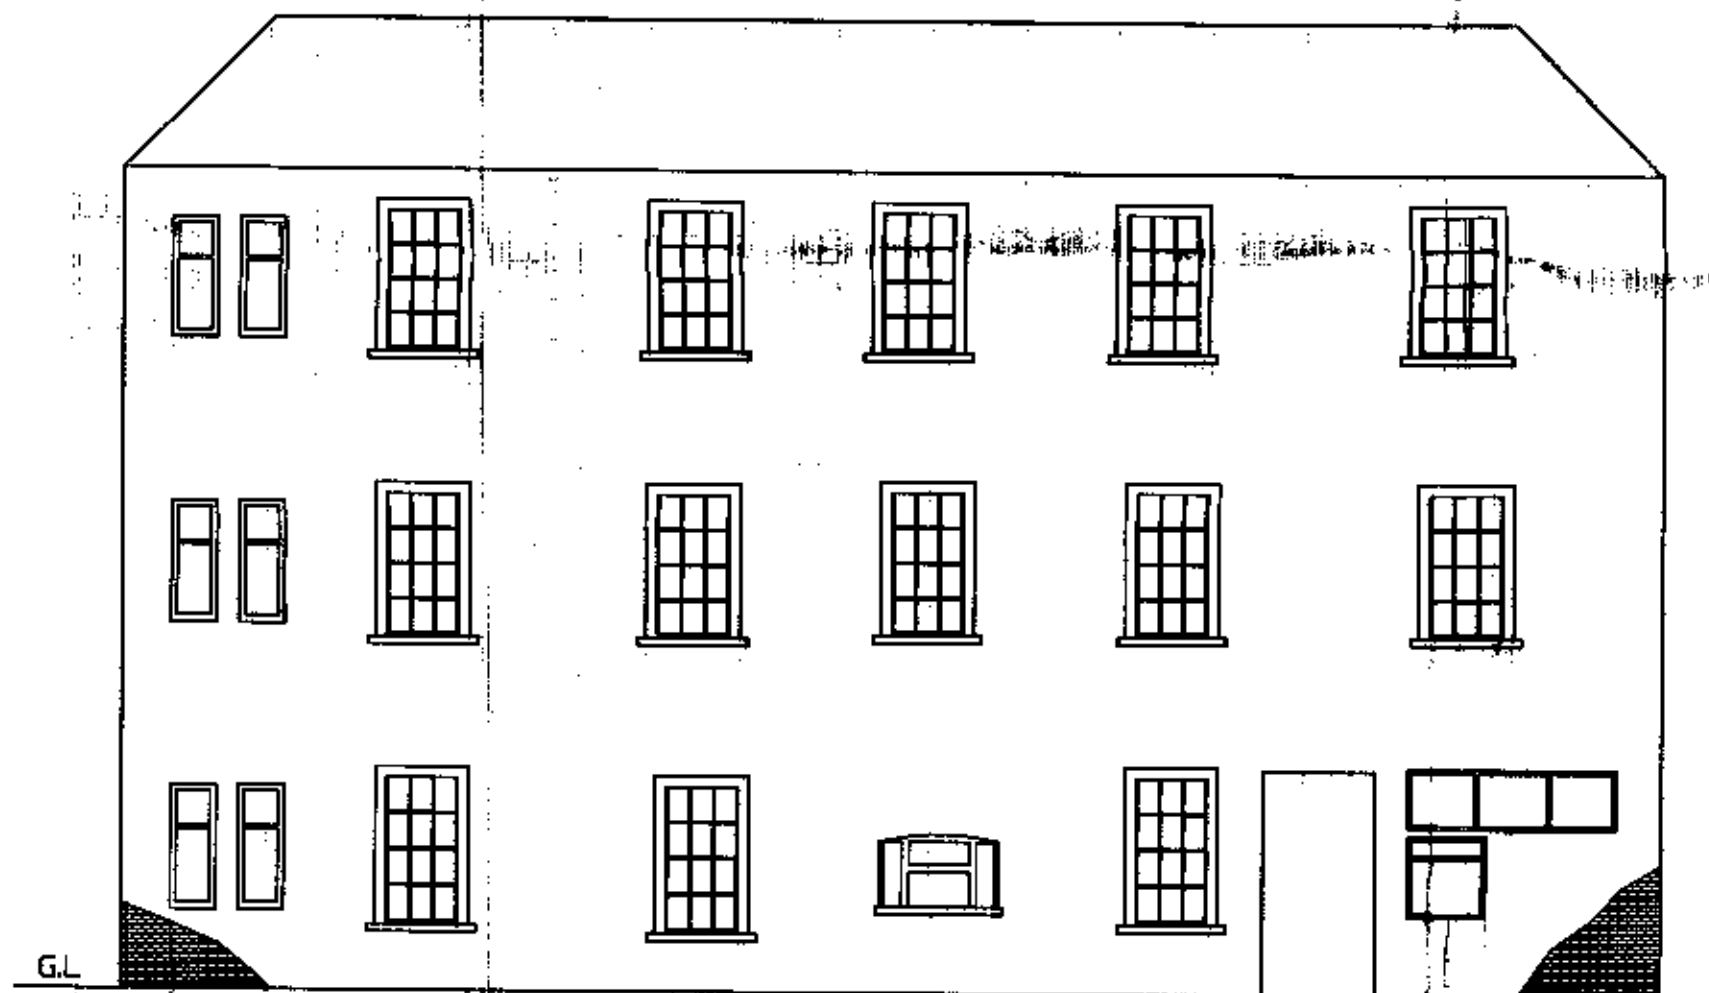


ELEVATION A




ELEVATION B




ELEVATION C

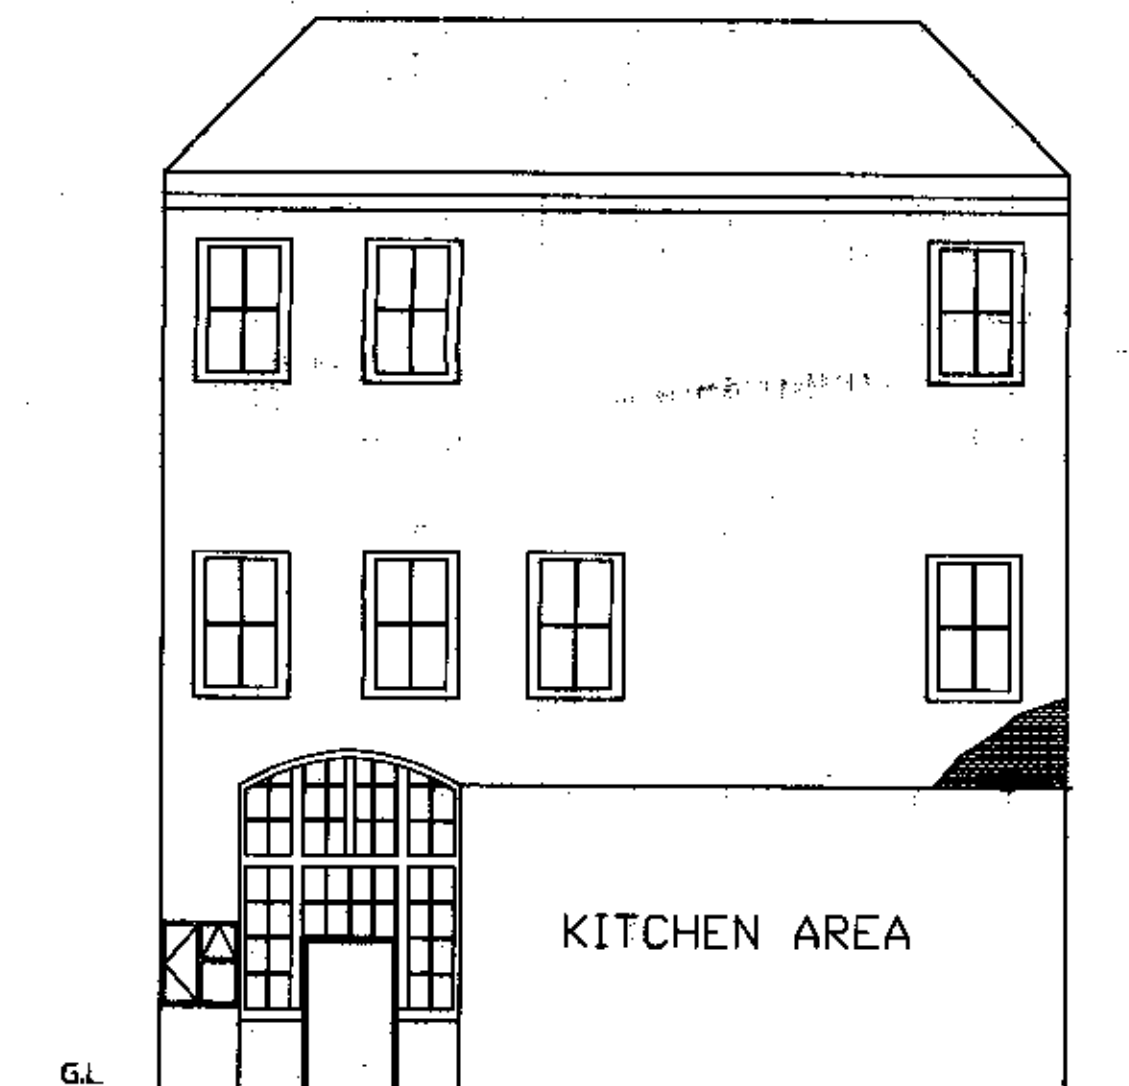

ELEVATION D

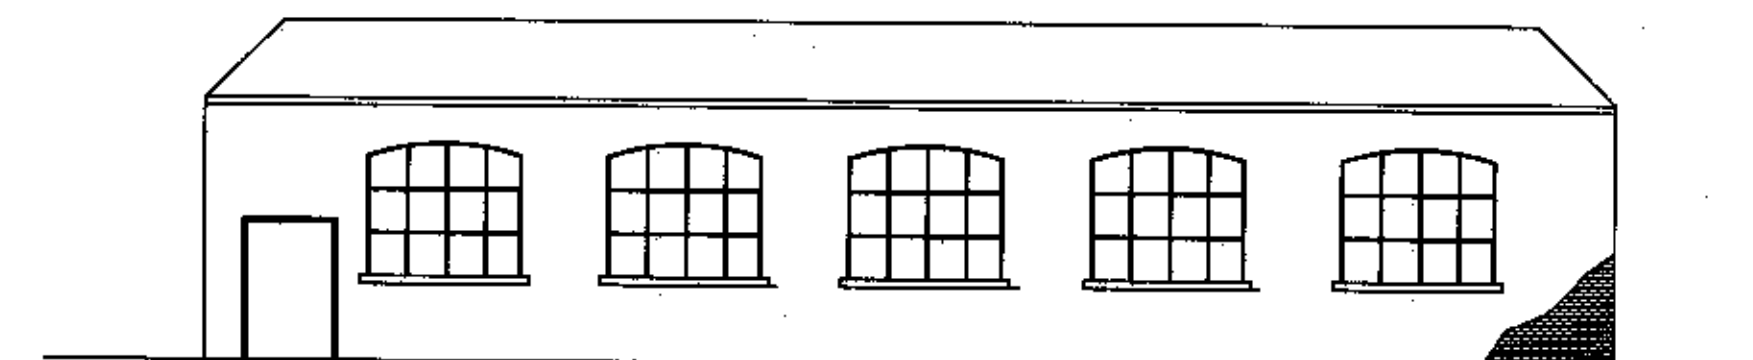

ELEVATION E

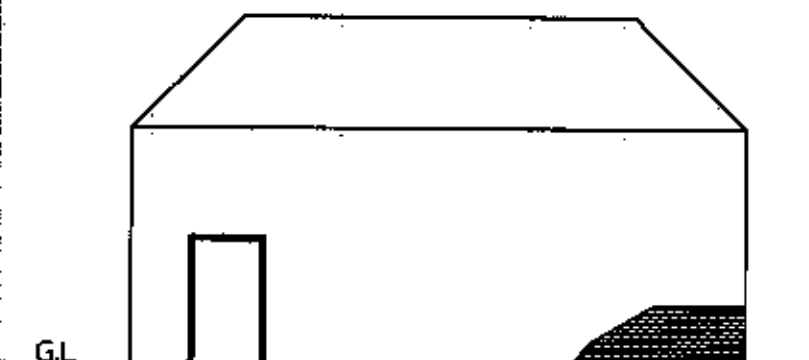

ELEVATION F

TOWER HAMLETS  
**Tower Hamlets**  
*Building and Technical  
 Services Team*

Client:  
 Education Development  
 Southern Grove Lodge - 60 Southern Grove E3

Title: **PA/03/1234**  
 Replacement Windows

Drawing:  
 Existing & Proposed Elevations (A, B, C, D, E & F)

Checked by: R Fardell      Drawn by: M Henry

Building Technical Services Team  
 723 Commercial Road  
 Limehouse, London E14 7LA      Tel: 020 7364 6542

Scale: 1:100	Drawing No: SG/4	Date Aug 03
-----------------	---------------------	----------------